


LOCALITY PLAN  
SCALE 1:2000

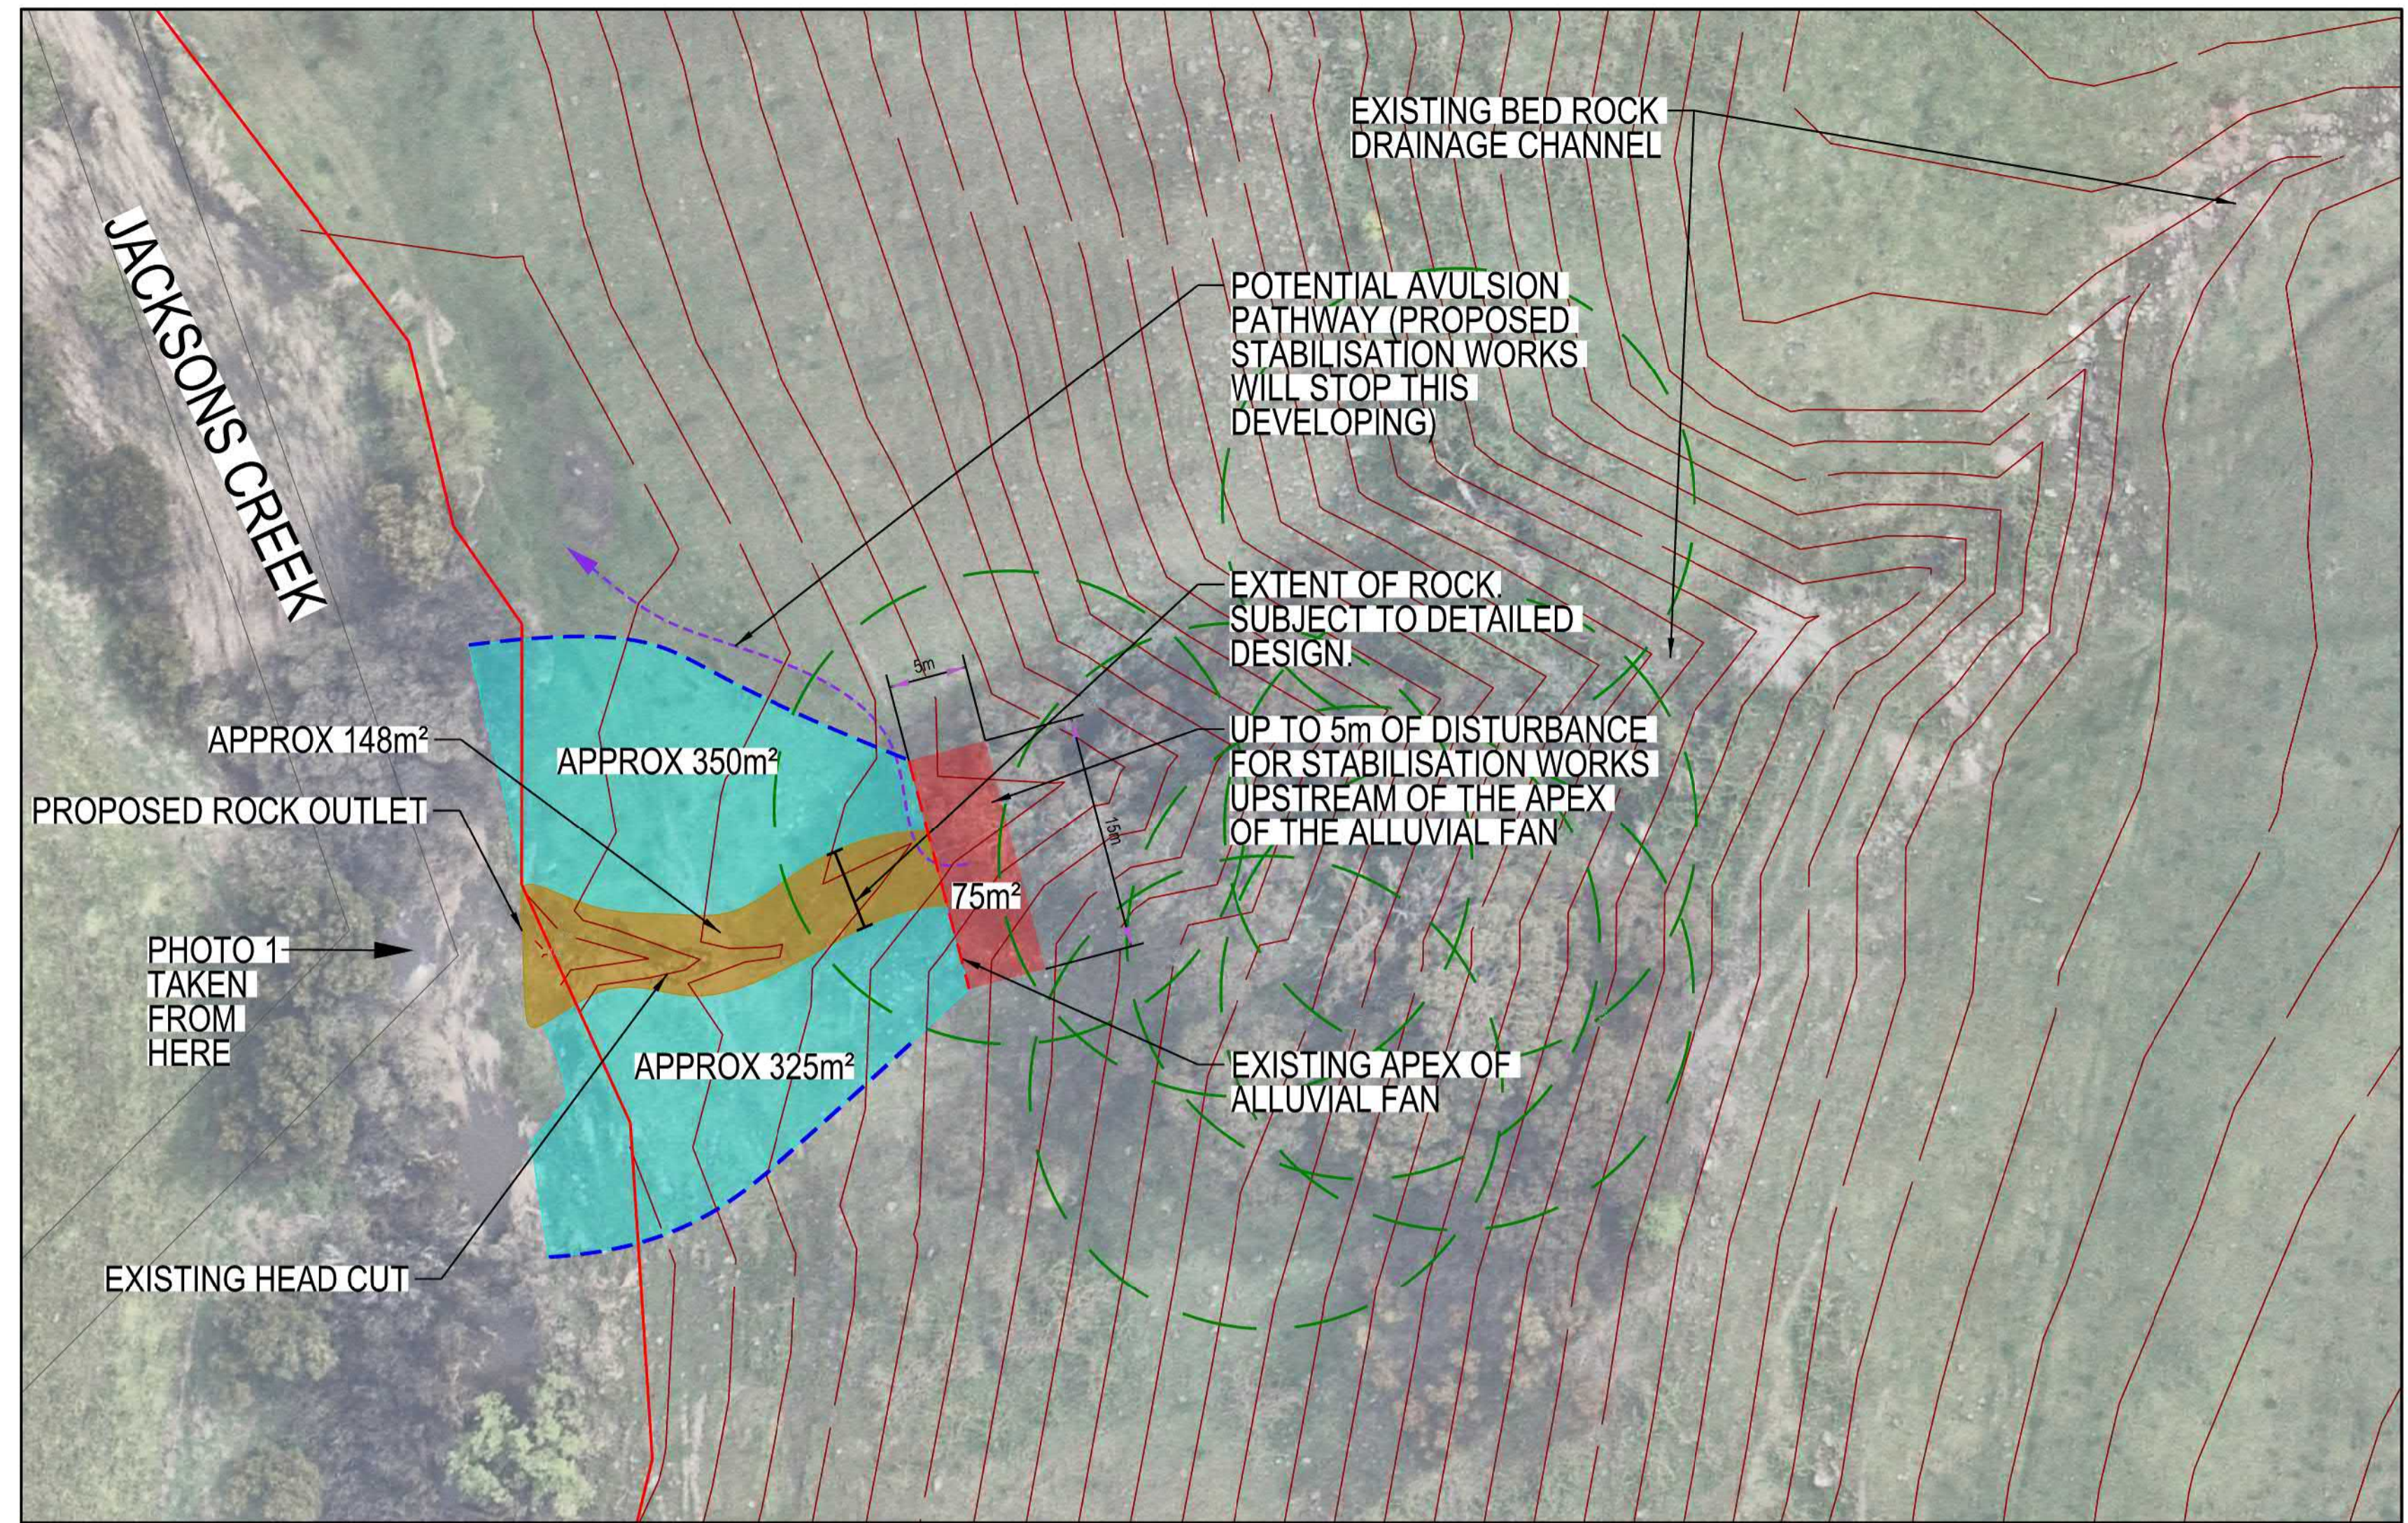

INSET A  
N.T.S.


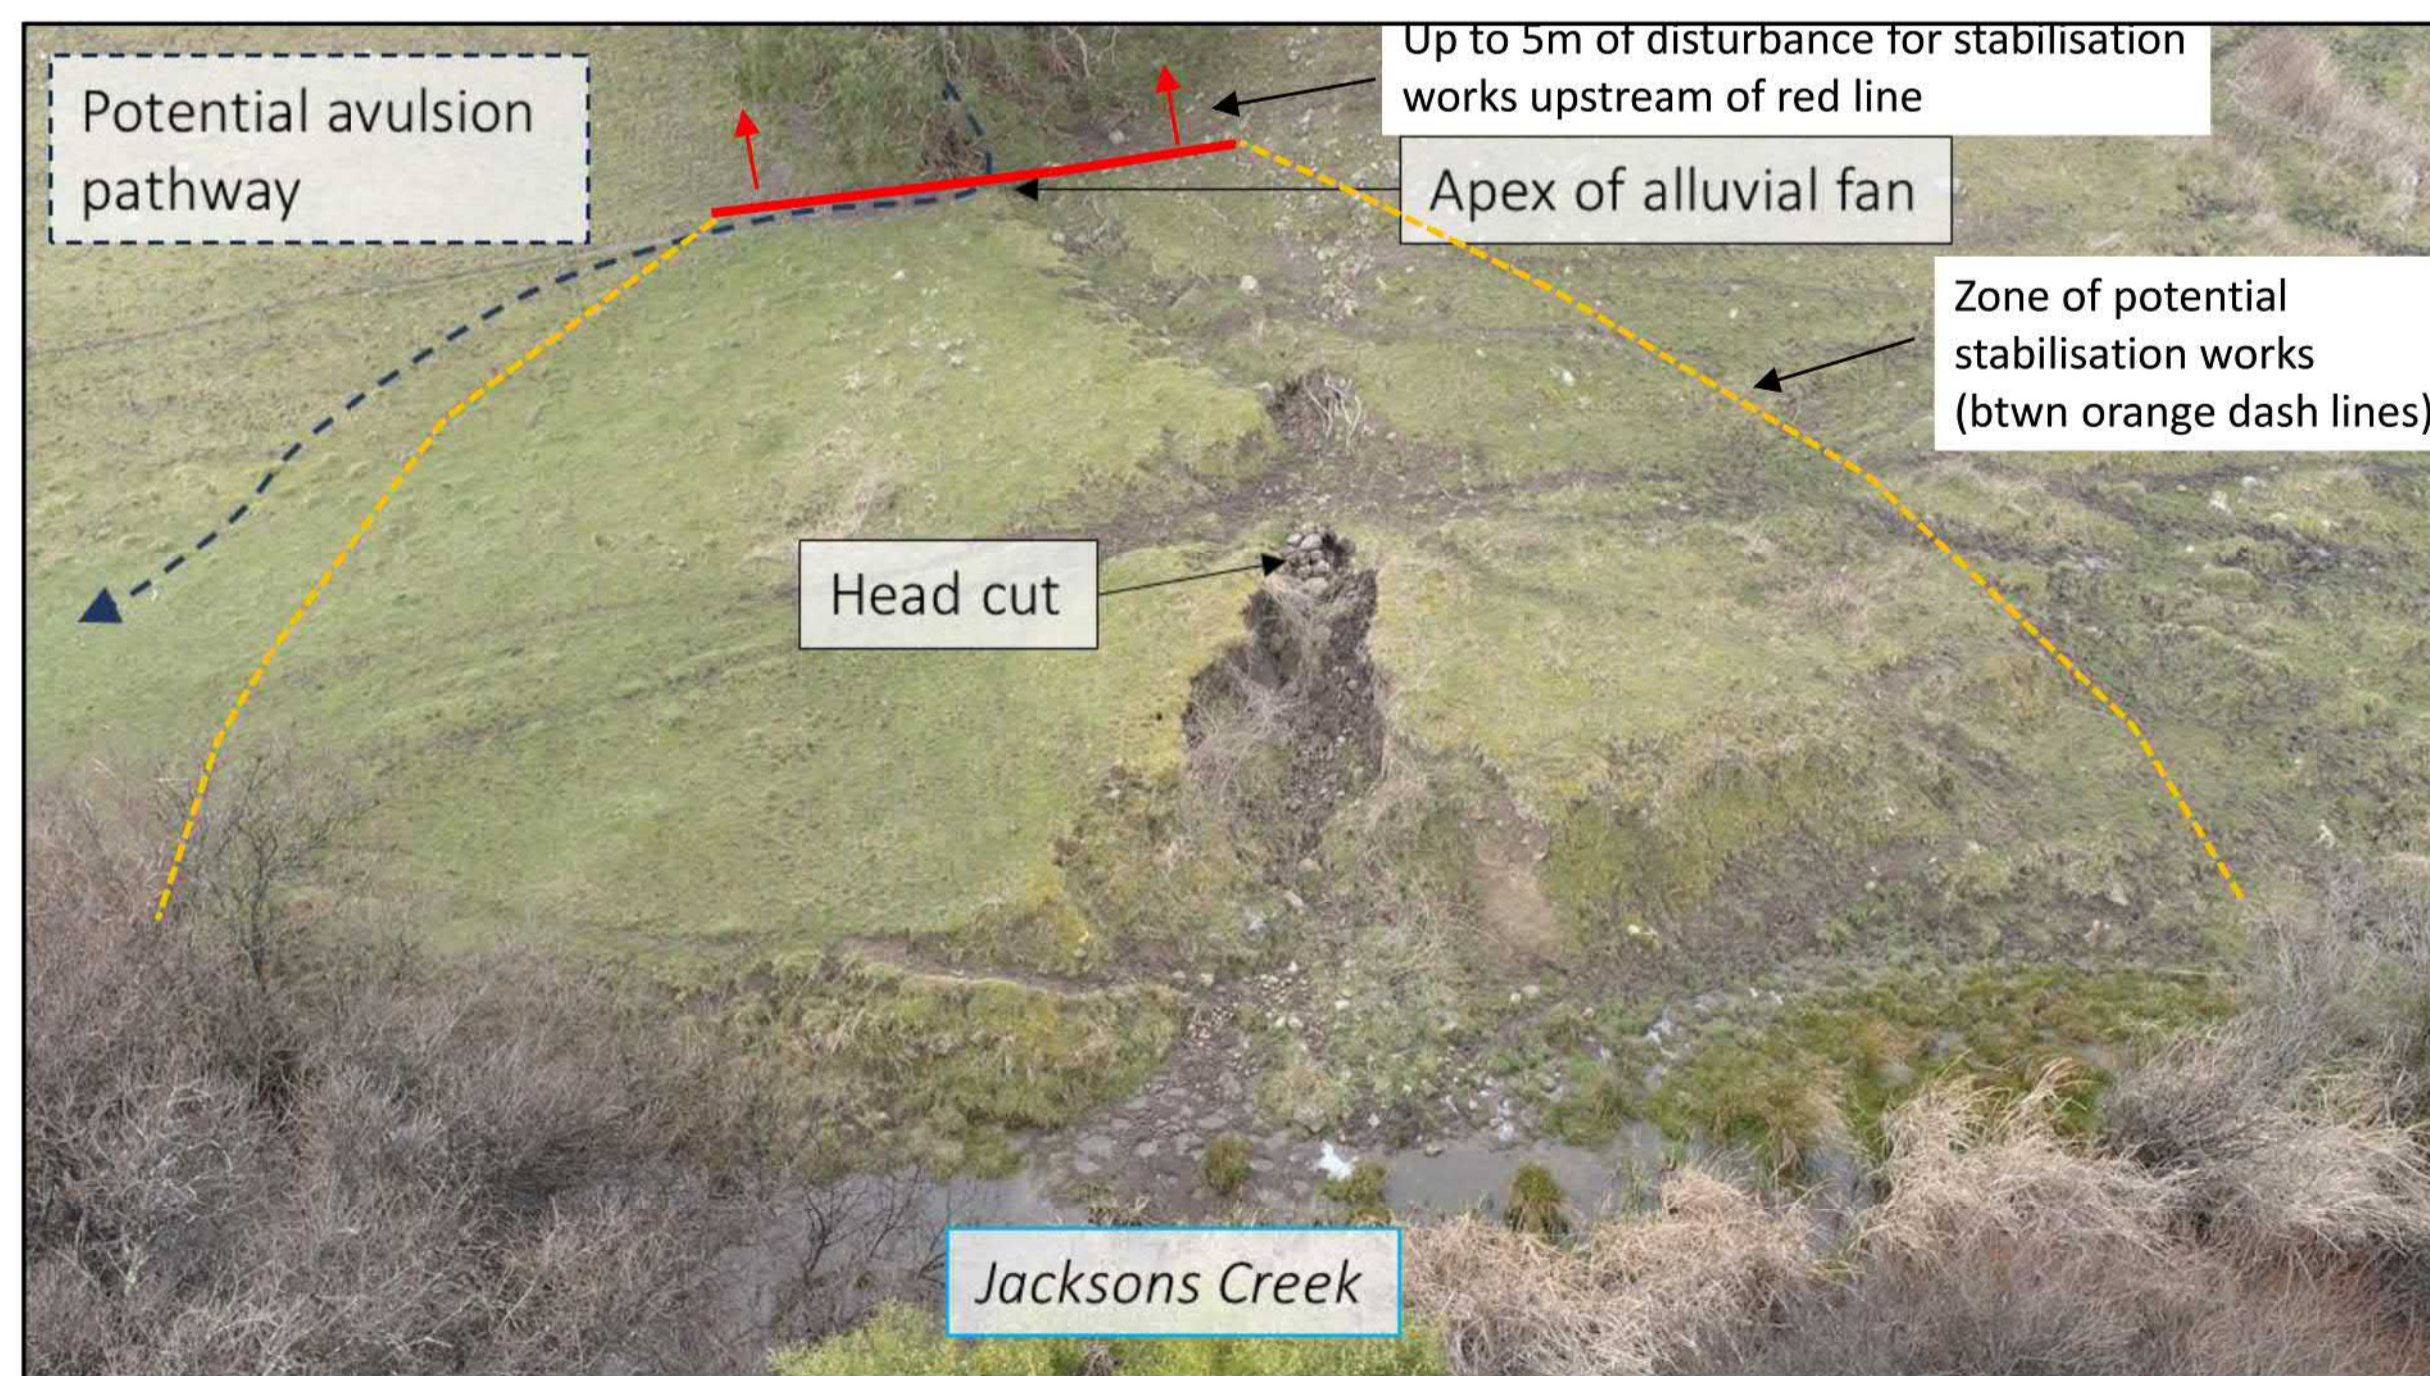


PHOTO 1  
N.T.S.

SYMBOL LEGEND	
AREA OF DISTURBANCE WITHIN VEGETATED AREA (PLANTING/JUTE MATTING, ETC.)	
AREA OF PROPOSED STABILISATION WORKS (PLANTING/JUTE MATTING, ETC.)	
AREA OF PROPOSED ROCKWORK	
TREE PROTECTION ZONE (TPZ) (INDICATIVE)	
POTENTIAL AVULSION PATHWAY	
EXISTING APEX OF ALLUVIAL FAN	
EXISTING EXTENT OF ALLUVIAL FAN	

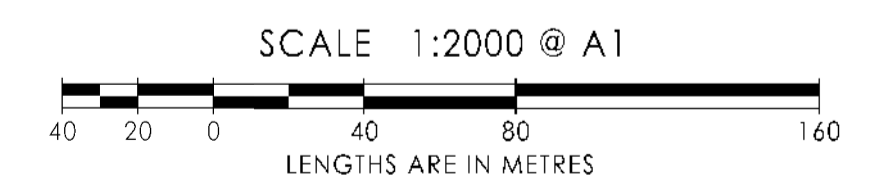

AMENDMENTS		 breese pitt dixon pty. ltd. land surveyors civil engineers	1/19 cato street hawthorn east, 3123 telephone 8823 2300 fax no. 8823 2310	
VER	DATE			MELWAY REF. 658-A-11 SURVEY BPD DESIGN KR DRAWN KR CHECKED JT
89 ROSS WATT ROAD, GISBORNE OUTFALL DRAINAGE PLAN				MUNICIPALITY MACEDON RANGES REFERENCE 7213 <sup>E</sup> /ODP
SCALE AS SHOWN DATUM AHD DATE OCT '22				SHEET 1 OF 2 P 1