

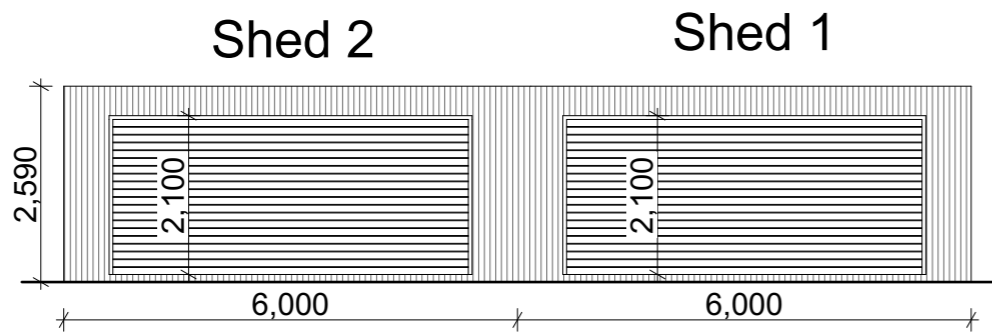



<div><div><div></div><div></div><div></div></div><div><div>Stephan P. Kosa & Associates Pty Ltd</div><div>A R C H I T E C T S</div></div><div><div>ABN 30 006 904 329</div><div>R.A.I.A MEMBER</div></div><div><div>27 Church Street Hawthorn</div><div>Victoria Australia 3122</div><div>t 9853 3513 e skosa@kosaarchitects.com.au</div></div><div><div>© Copyright is vested in the drawings & design & may not be copied, stored and or reproduced without written consent.</div></div></div>	<div>project:</div> <div>Proposed Soil & Sand Yard</div> <div>At: 136 Main Road</div> <div>Lancefield</div> <div>For: Lancefield Garden Supplies</div>	<div><div>drawing:</div><div>Site Plan</div></div> <table><tr><td>1</td><td>Council RFI</td><td>Oct 2020</td><td>GB</td></tr><tr><td>No:</td><td>Amendment:</td><td>Date:</td><td>By:</td></tr></table>	1	Council RFI	Oct 2020	GB	No:	Amendment:	Date:	By:	<div><div>scale: 1:500</div><div><div>date: 16/10/2020</div><div>drawn: GB</div></div><div>project number: 2200601 TP/01/1</div></div>
	1	Council RFI	Oct 2020	GB							
	No:	Amendment:	Date:	By:							

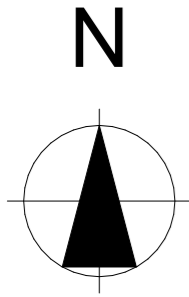


North Elevation Sheds

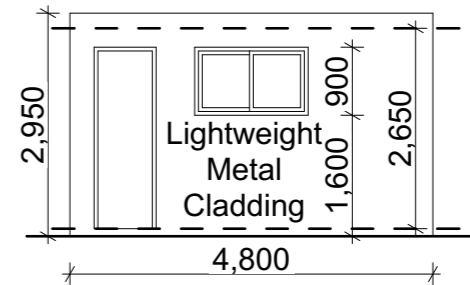


North Elevation Office

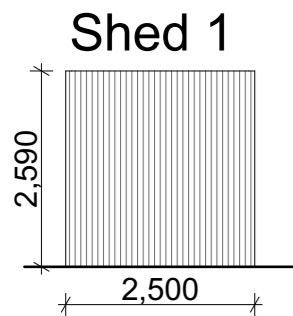


West Elevation Sheds

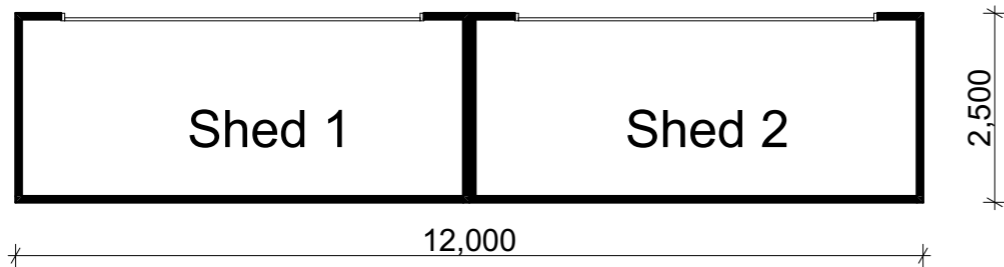

Storage Sheds Floor Plan

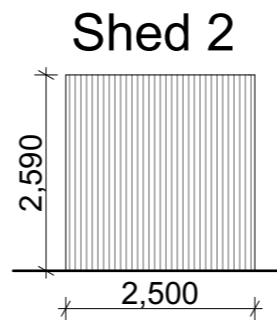


East Elevation Sheds

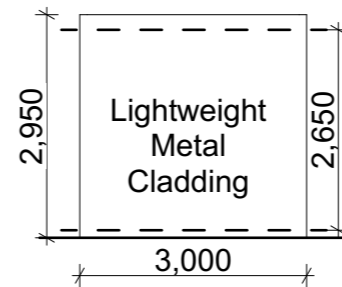


West Elevation Office




Office & Lunch Room Floor Plan

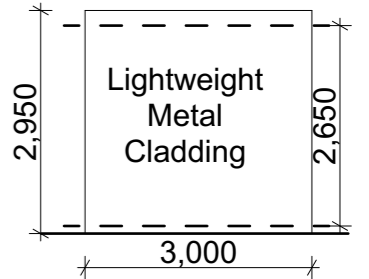


East Elevation Office

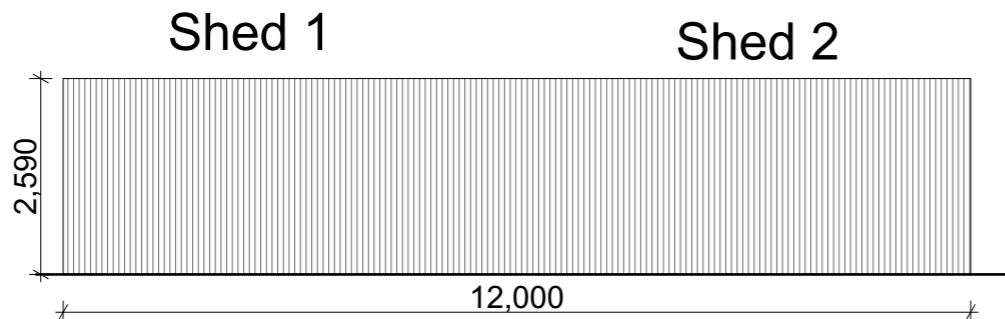

South Elevation Sheds

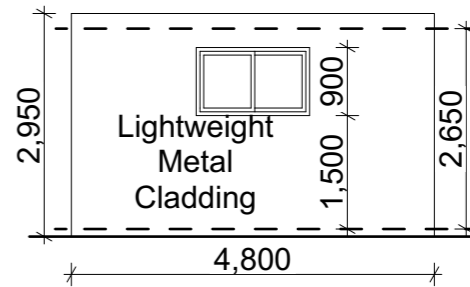

South Elevation Office

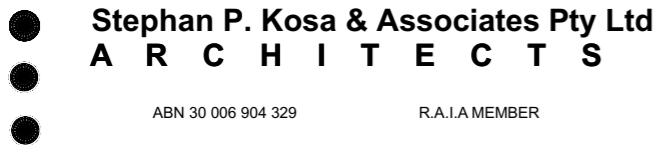

Stephan P. Kosa & Associates Pty Ltd
A R C H I T E C T S

ABN 30 006 904 329

R.A.I.A MEMBER

27 Church Street Hawthorn
Victoria Australia 3122
t 9853 3513 e skosa@kosaarchitects.com.au

© Copyright is vested in the drawings & design & may not be
copied, stored and or reproduced without written consent.

project:

Proposed Soil & Sand Yard

At: 136 Main Road

Lancefield

For: Lancefield Garden Supplies

drawing:

Floor Plans & Elevations

1

Council RFI

Oct 2020

GB

No:

Amendment:

Date:

By:

scale: **1:100**

date:

16/10/2020

drawn:

GB

project number:

2200601 TP/02/1