




This plan has been prepared as a guide for Traffic Management purposes only and may NOT be to scale. The positions of the signs and equipment on this plan are only the suggested locations, as they may need to be revised onsite to improve visibility and/or effectiveness. West Traffic does NOT accept any responsibility for compliance of this plan when it is implemented or monitored by others. When this plan is installed and when any changes are made, these shall be recorded into the sign diary and the signage shall comply with Australian Standard AS1742.3:2019, the Victorian Road Management Act 2004 - Code of Practice - Worksite Safety - Traffic Management (2023) and the AGTMM.


TGS ID: WT01367	Date: 30/10/25	Road Category: 1
Revision: 1	Municipality: Macedon Ranges Shire Council	
Revision Date: 30/10/25	Melway/VRCD Ref: 660 G7	
Author: Tim Roberts	Client: MAN Civil and Constructions	
Checked: Erin Roberts	Site Address: Southbourne Rd, RIDDELLS CREEK	

Rev	Date	Description	Author
1	30/10/25	Initial Drawing	TR

Legend

 

Work Area

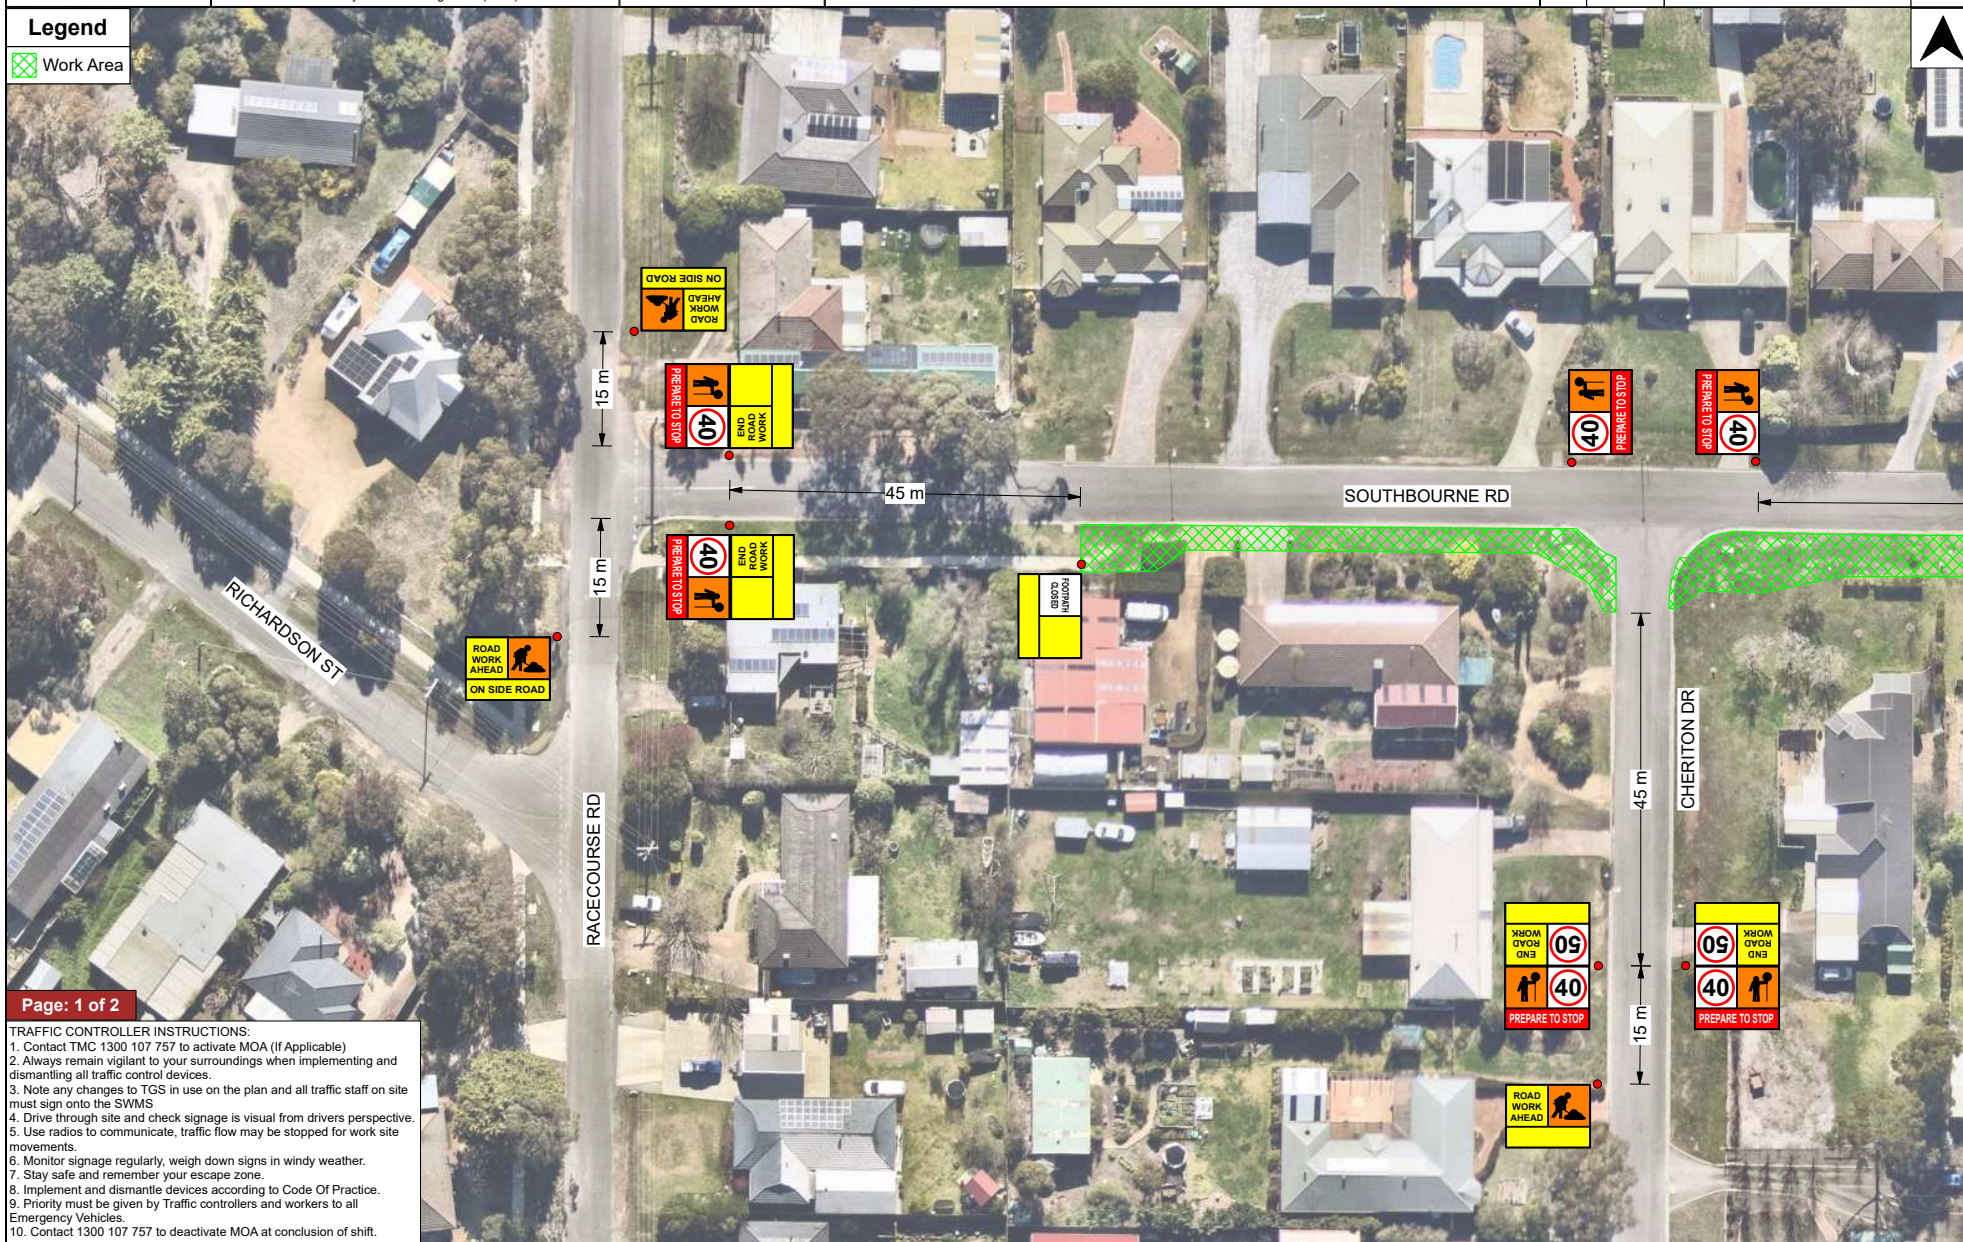

Page: 1 of 2

TRAFFIC CONTROLLER INSTRUCTIONS:

1. Contact TMC 1300 107 757 to activate MOA (if Applicable)
2. Always remain vigilant to your surroundings when implementing and dismantling all traffic control devices.
3. Note any changes to TGS in use on the plan and all traffic staff on site must sign onto the SWMS
4. Drive through site and check signage is visible from drivers perspective.
5. Use radios to communicate, traffic flow may be stopped for work site movements.
6. Monitor signage regularly, weigh down signs in windy weather.
7. Stay safe and remember your escape zone.
8. Implement and dismantle devices according to Code Of Practice.
9. Priority must be given by Traffic controllers and workers to all Emergency Vehicles.
10. Contact 1300 107 757 to deactivate MOA at conclusion of shift.



This plan has been prepared as a guide for Traffic Management purposes only and may NOT be to scale. The positions of the signs and equipment on this plan are only the suggested locations, as they may need to be revised onsite to improve visibility and/or effectiveness. West Traffic does NOT accept any responsibility for compliance of this plan when it is implemented or monitored by others. When this plan is installed and when any changes are made, these shall be recorded into the sign diary and the signage shall comply with Australian Standard AS1742.3:2019, the Victorian Road Management Act 2004 - Code of Practice - Worksite Safety - Traffic Management (2023) and the AGTMM.

TGS ID: WT01367	Date: 30/10/25	Road Category: 1
Revision: 1	Municipality: Macedon Ranges Shire Council	Description of Works: Footpath Construction Works on South Side of Southbourne Rd.
Revision Date: 30/10/25	Melway/VRCD Ref: 660 G7	Rev 1
Author: Tim Roberts	Client: MAN Civil and Constructions	Date 30/10/25
Checked: Erin Roberts	Site Address: Southbourne Rd, RIDDELLS CREEK	Description Initial Drawing
		Author TR

