


PLAN OF SUBDIVISION			EDITION 1	PS 703786N / S3	
LOCATION OF LAND					
PARISH: GISBORNE					
TOWNSHIP: GISBORNE					
SECTION: 34					
CROWN ALLOTMENT: 18					
CROWN PORTION: _____					
TITLE REFERENCE: VOL.9948 FOL.441					
LAST PLAN REFERENCE: _____					
POSTAL ADDRESS: 19 McKIM ROAD					
(at time of subdivision) GISBORNE, 3437					
MGA CO-ORDINATES: E: 287 600		ZONE: 55			
(of approx centre of land in plan) N: 5 849 300		GDA 94			
VESTING OF ROADS AND/OR RESERVES			NOTATIONS		
IDENTIFIER	COUNCIL/BODY/PERSON				
NIL	NIL				
NOTATIONS					
DEPTH LIMITATION: DOES NOT APPLY					
SURVEY: This plan is based on survey.  STAGING: This is a staged subdivision. Planning Permit No. 2100127  This survey has been connected to permanent marks No(s). _____  In Proclaimed Survey Area No. _____					
EASEMENT INFORMATION					
LEGEND: A - Appurtenant Easement E - Encumbering Easement R - Encumbering Easement (Road)					
Easement Reference	Purpose	Width (Metres)	Origin	Land Benefited/In Favour Of	
E-2	SEWERAGE	3.00	S2 ON THIS PLAN	WESTERN WATER	
E-3	DRAINAGE	3.00	S2 ON THIS PLAN	MACEDON RANGES SHIRE COUNCIL	
<div><div><div>Alexander &amp; Symonds Pty Ltd 29 Ferrers Street Mt Gambier, South Australia 5290 PO Box 981 Mt Gambier, SA 5290 ABN 93007 753 988</div><div><div>T (08) 8725 5299 F (08) 8724 9193 W www.alexander.com.au E mtgam@alexander.com.au</div><div>+ Property + Land Development + + Construction + Mining + + Spatial Information Management +</div></div><div><div><div>Alexander Symonds</div><div>Surveying Consultants</div></div><div><div></div><div></div><div></div><div></div></div></div></div></div>		SURVEYORS FILE REF: M003809sub3(V2) DRAWN BY: LJM 19-3-18		ORIGINAL SHEET SIZE: A3	SHEET 1 OF 2
		MARK RONALD BRAY TEAKLE VERSION 2			

M.G.A. 94 | ZONE 55

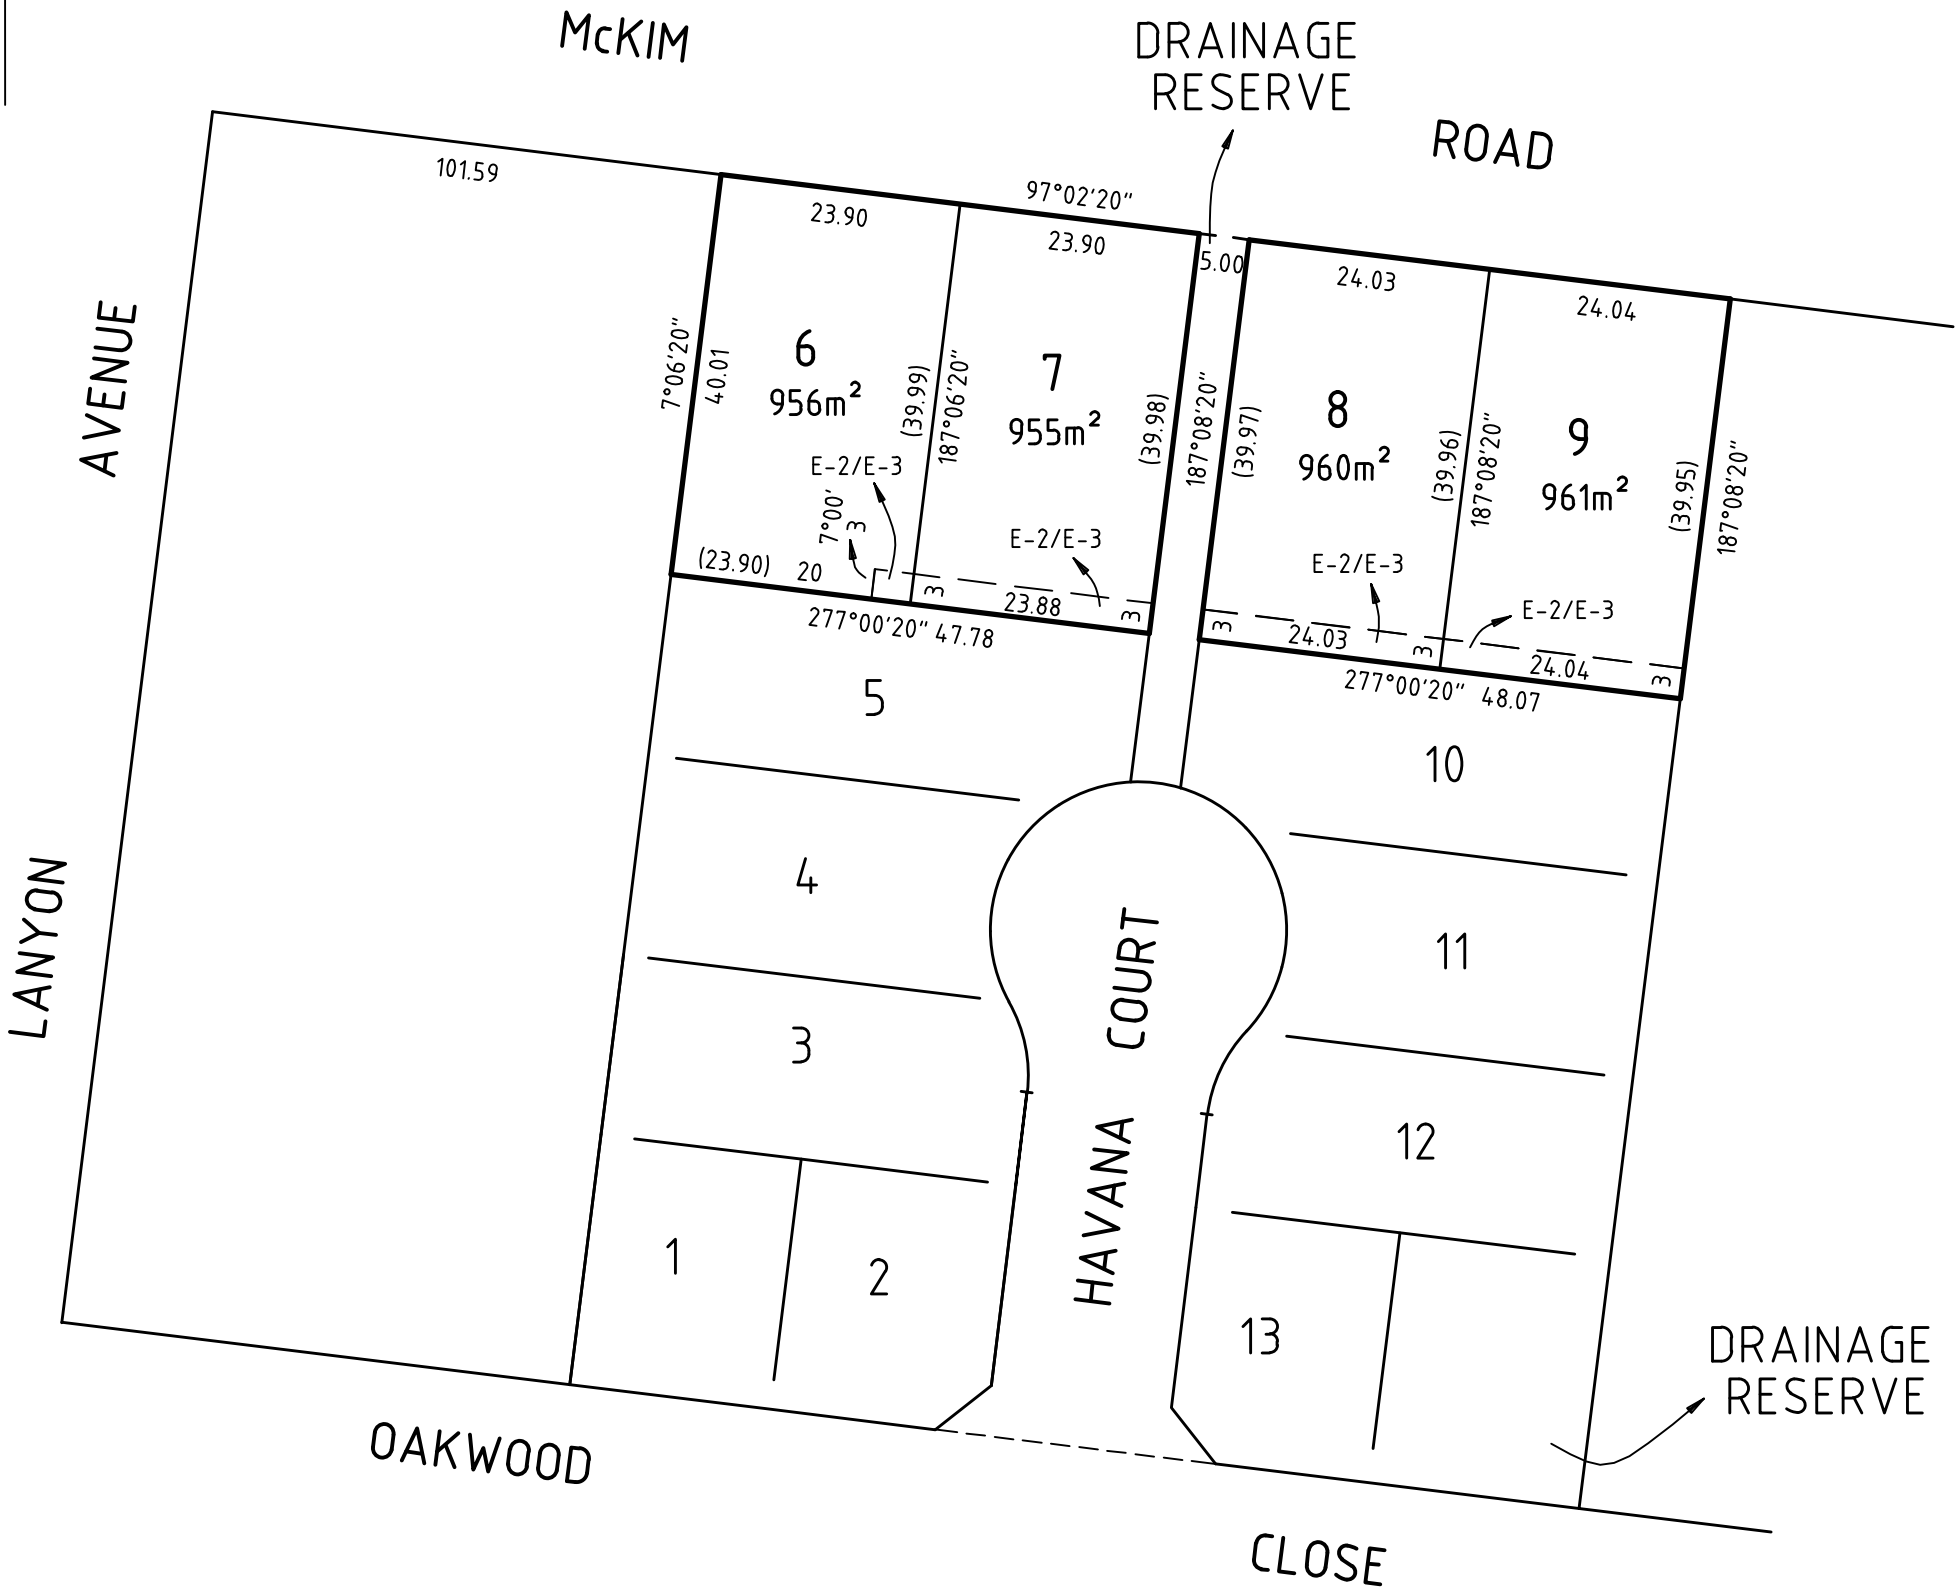


Alexander & Symonds Pty Ltd  
29 Ferrers Street Mt Gambier,  
South Australia 5290  
PO Box 981 Mt Gambier, SA 5290  
ABN 93007 753 988

T (08) 8725 5299  
F (08) 8724 9193  
W www.alexander.com.au  
E mtgam@alexander.com.au

+ Property + Land Development +  
+ Construction + Mining +  
+ Spatial Information Management +



SCALE  
1:750

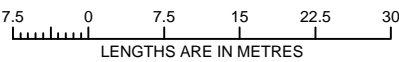

ORIGINAL SHEET  
SIZE: A3

SHEET 2

MARK RONALD BRAY TEAKLE    VERSION 2